



Ground Floor

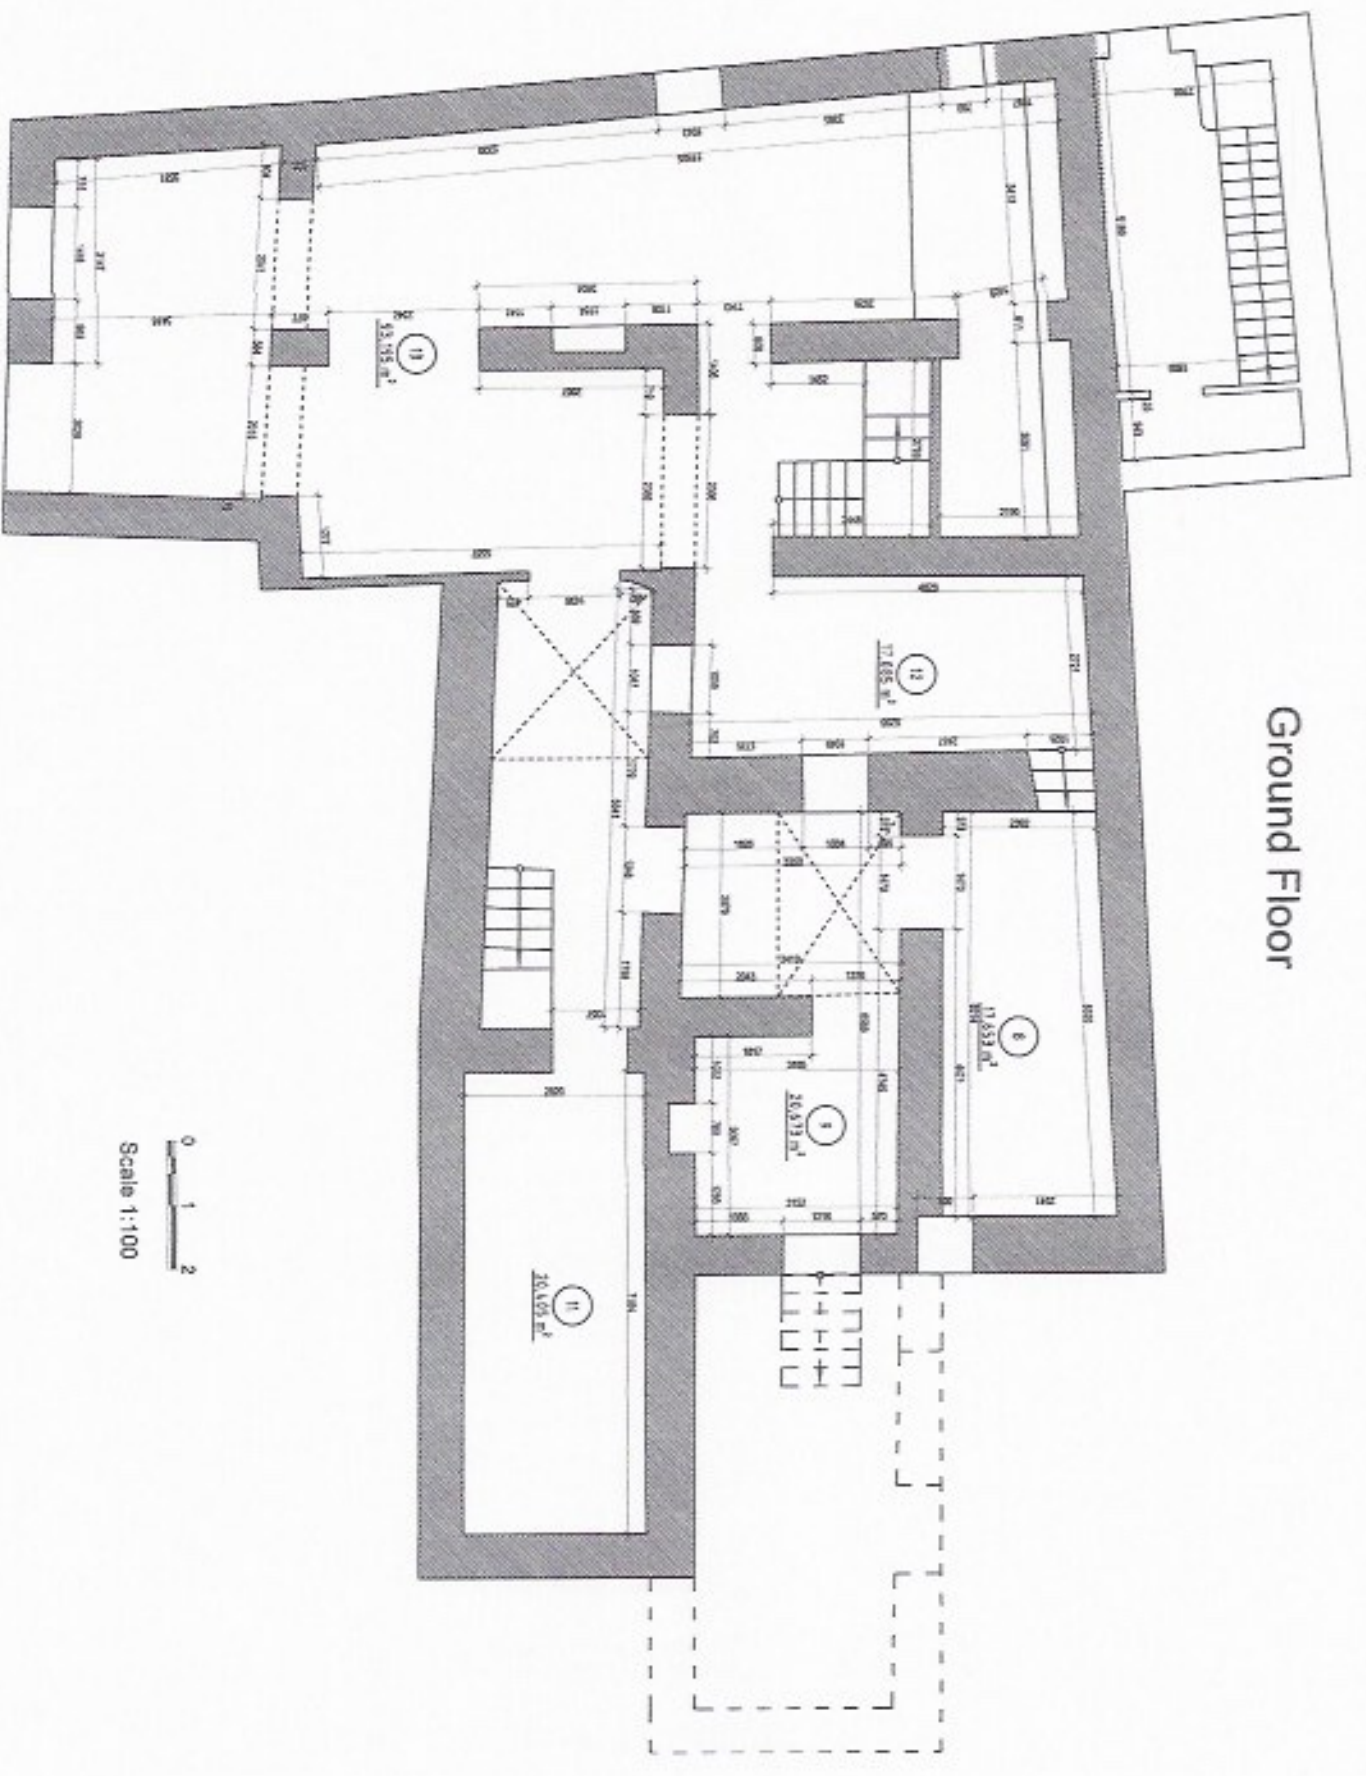


0 1 2
Scale 1:100

1 Floor

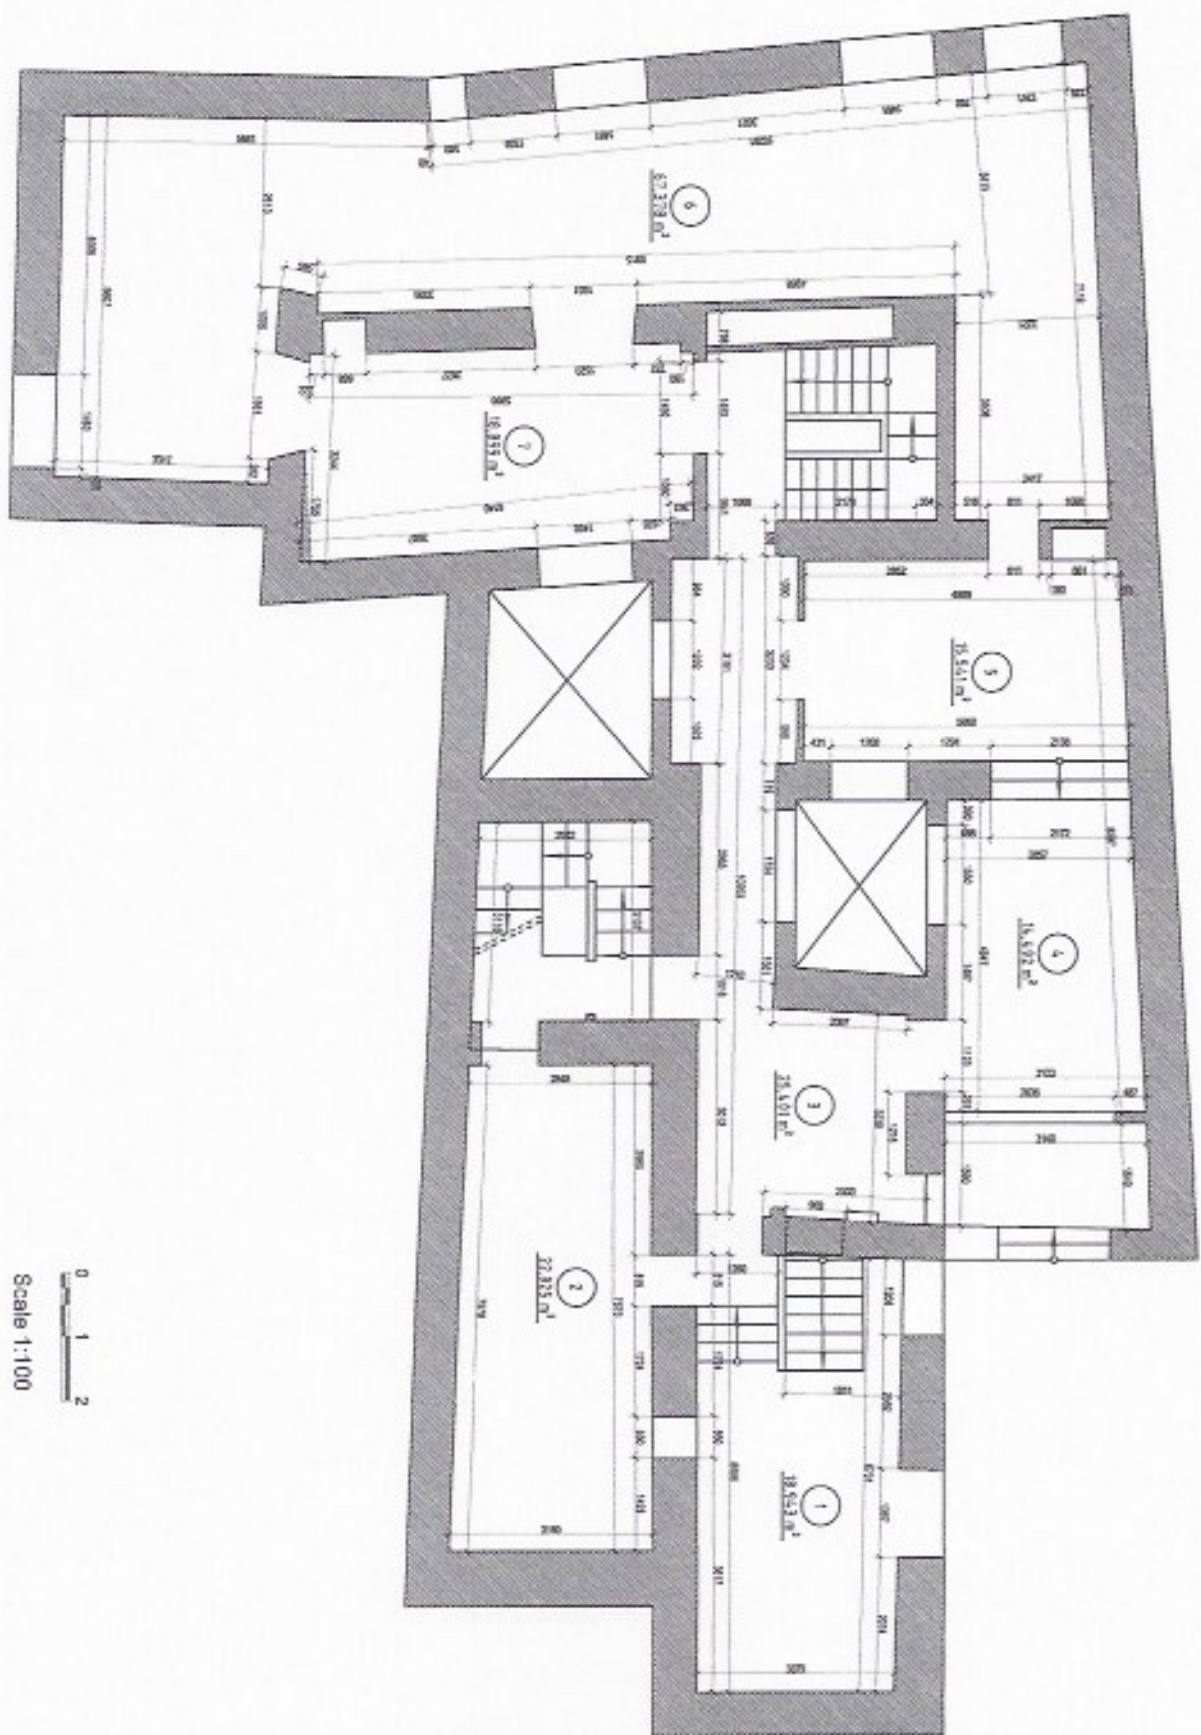


0 1 2
Scale 1:100

2 Floor

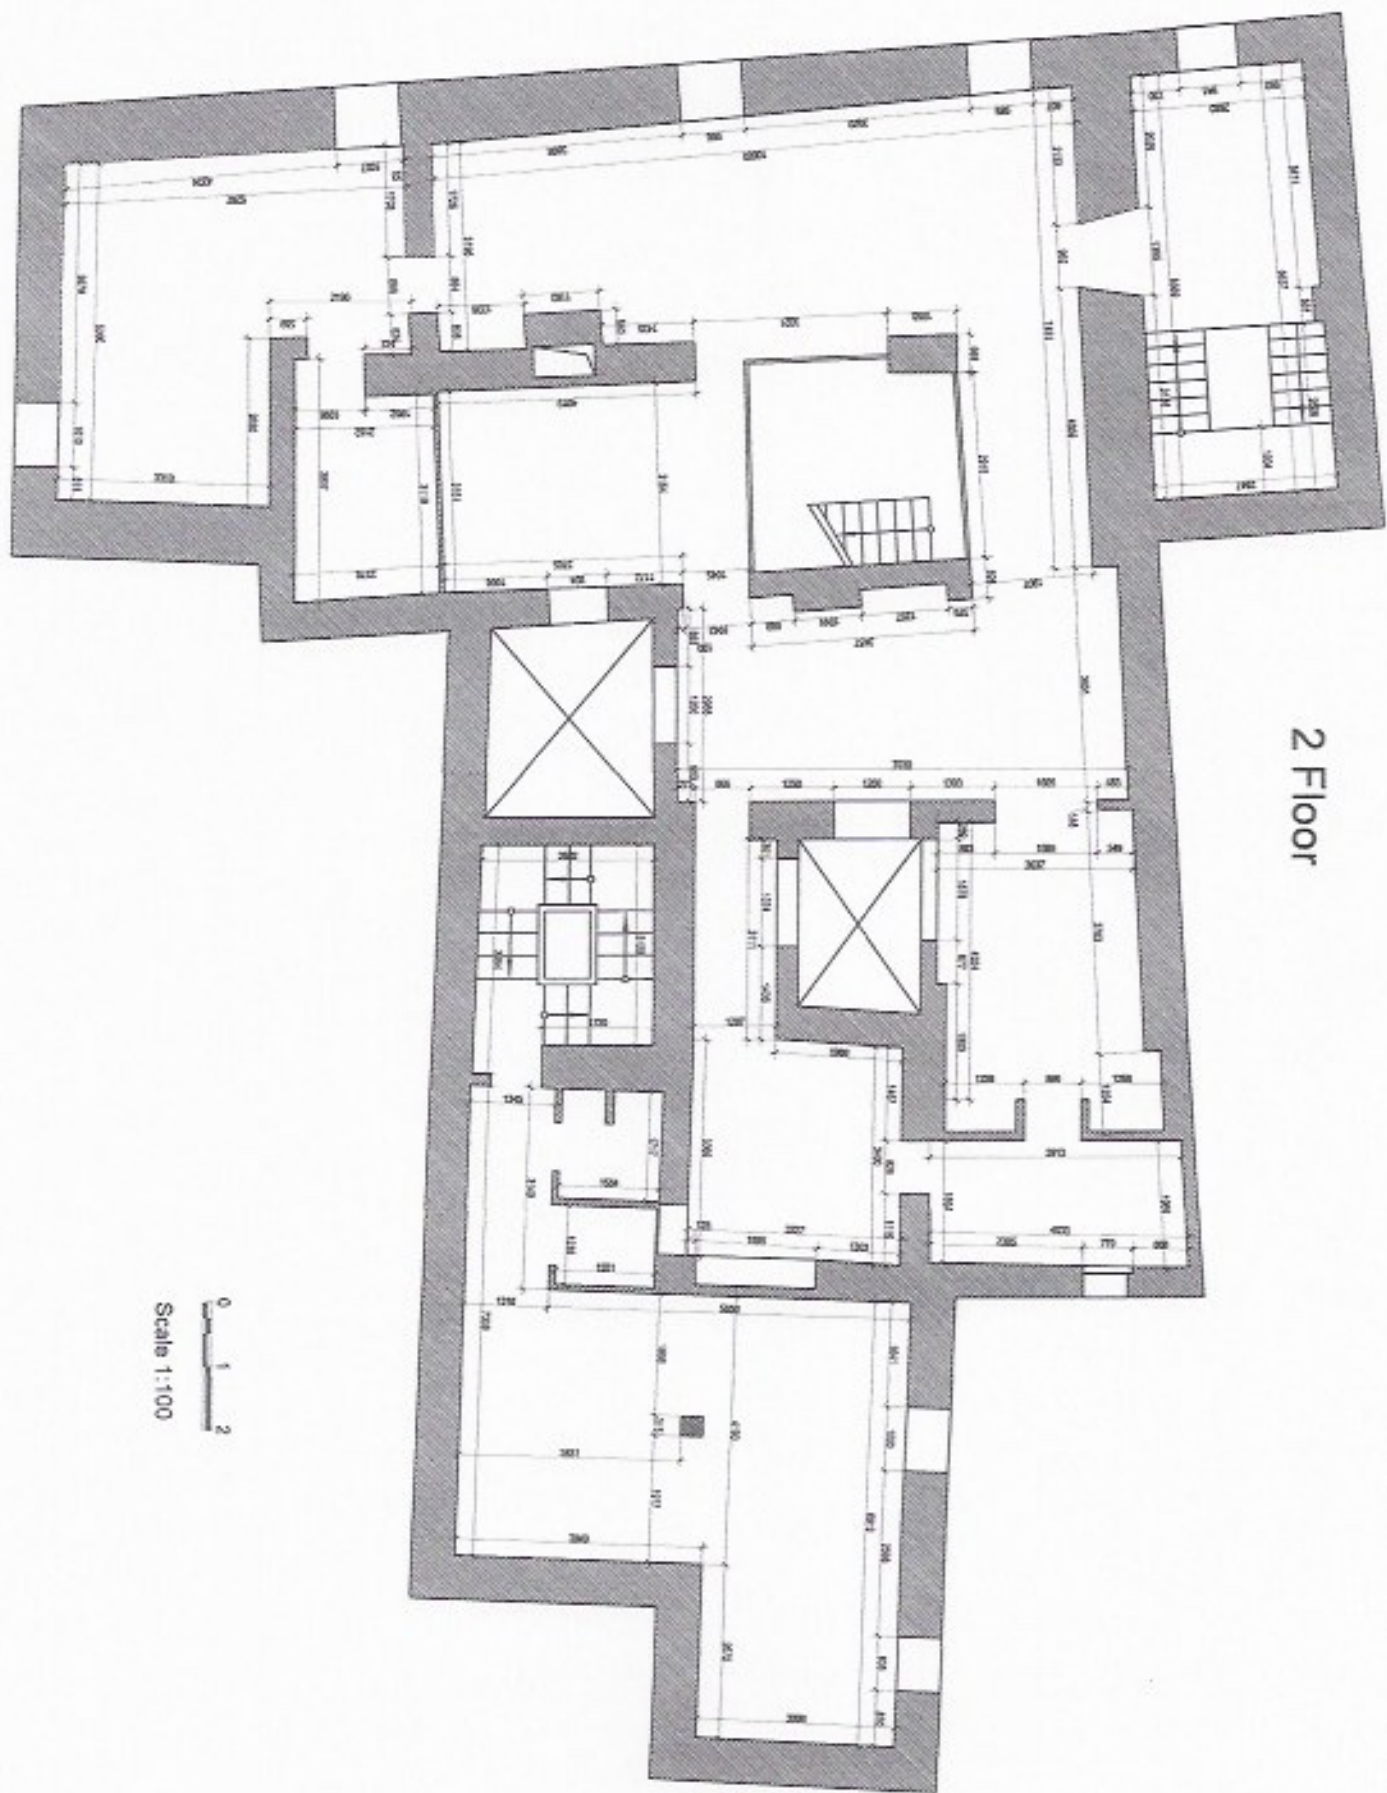


0 1 2
Scale 1:100

3 Floor

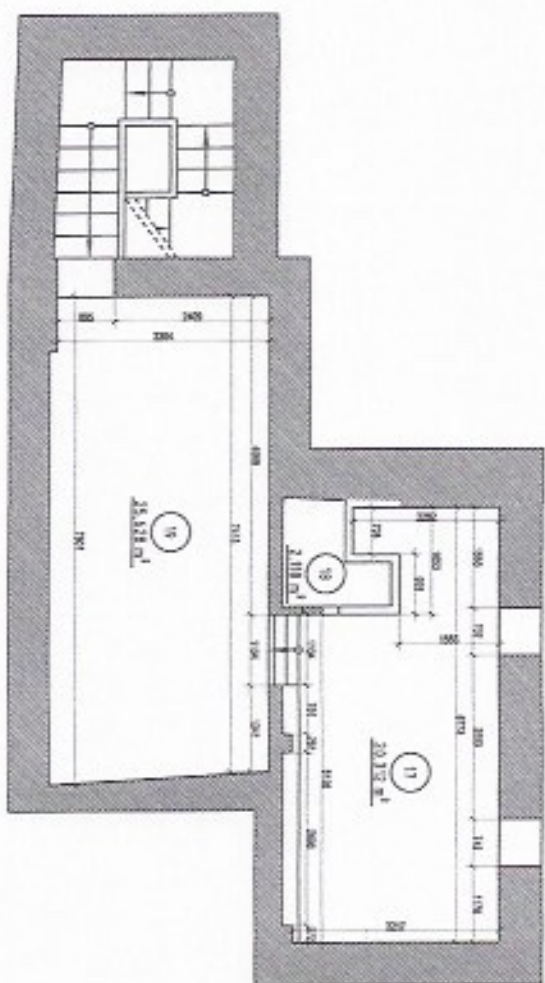

0 1 2
Scale 1:100

Patio / Garden

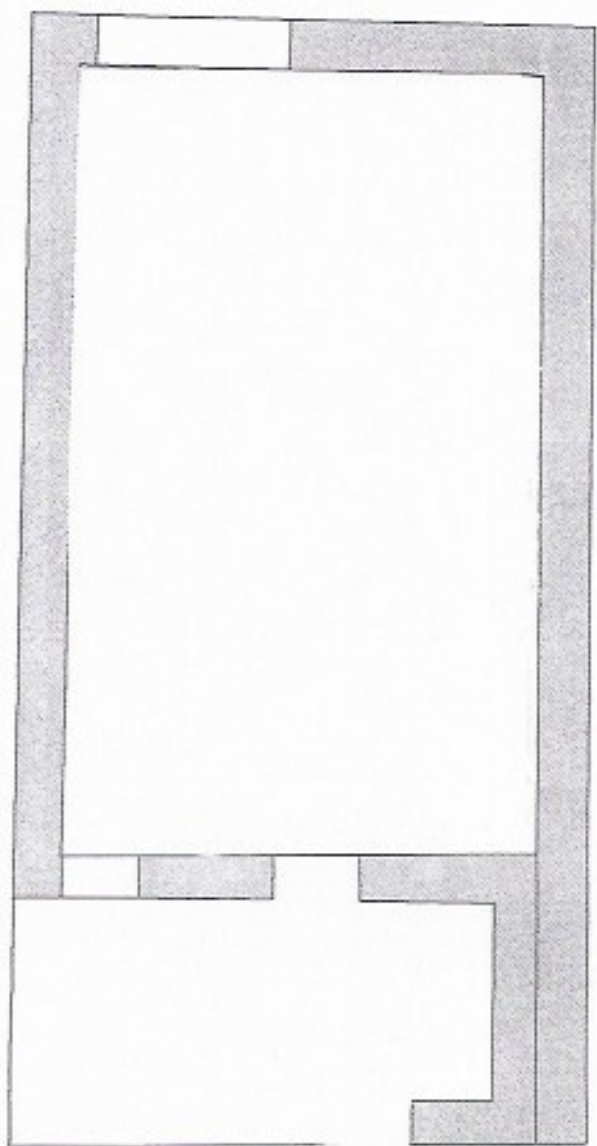

0 1 2
Scale 1:100